


NOTES

DATE	NO	

PROJECT
PROPOSED MOSQUE DEVELOPMENT


CONTENT
 SITE PLAN

DATE	JULY., 2024
SCALE	1: 500
DRAWN	SEUN
APPROVED BY:	ARC. O. E
DRAWING NO.	

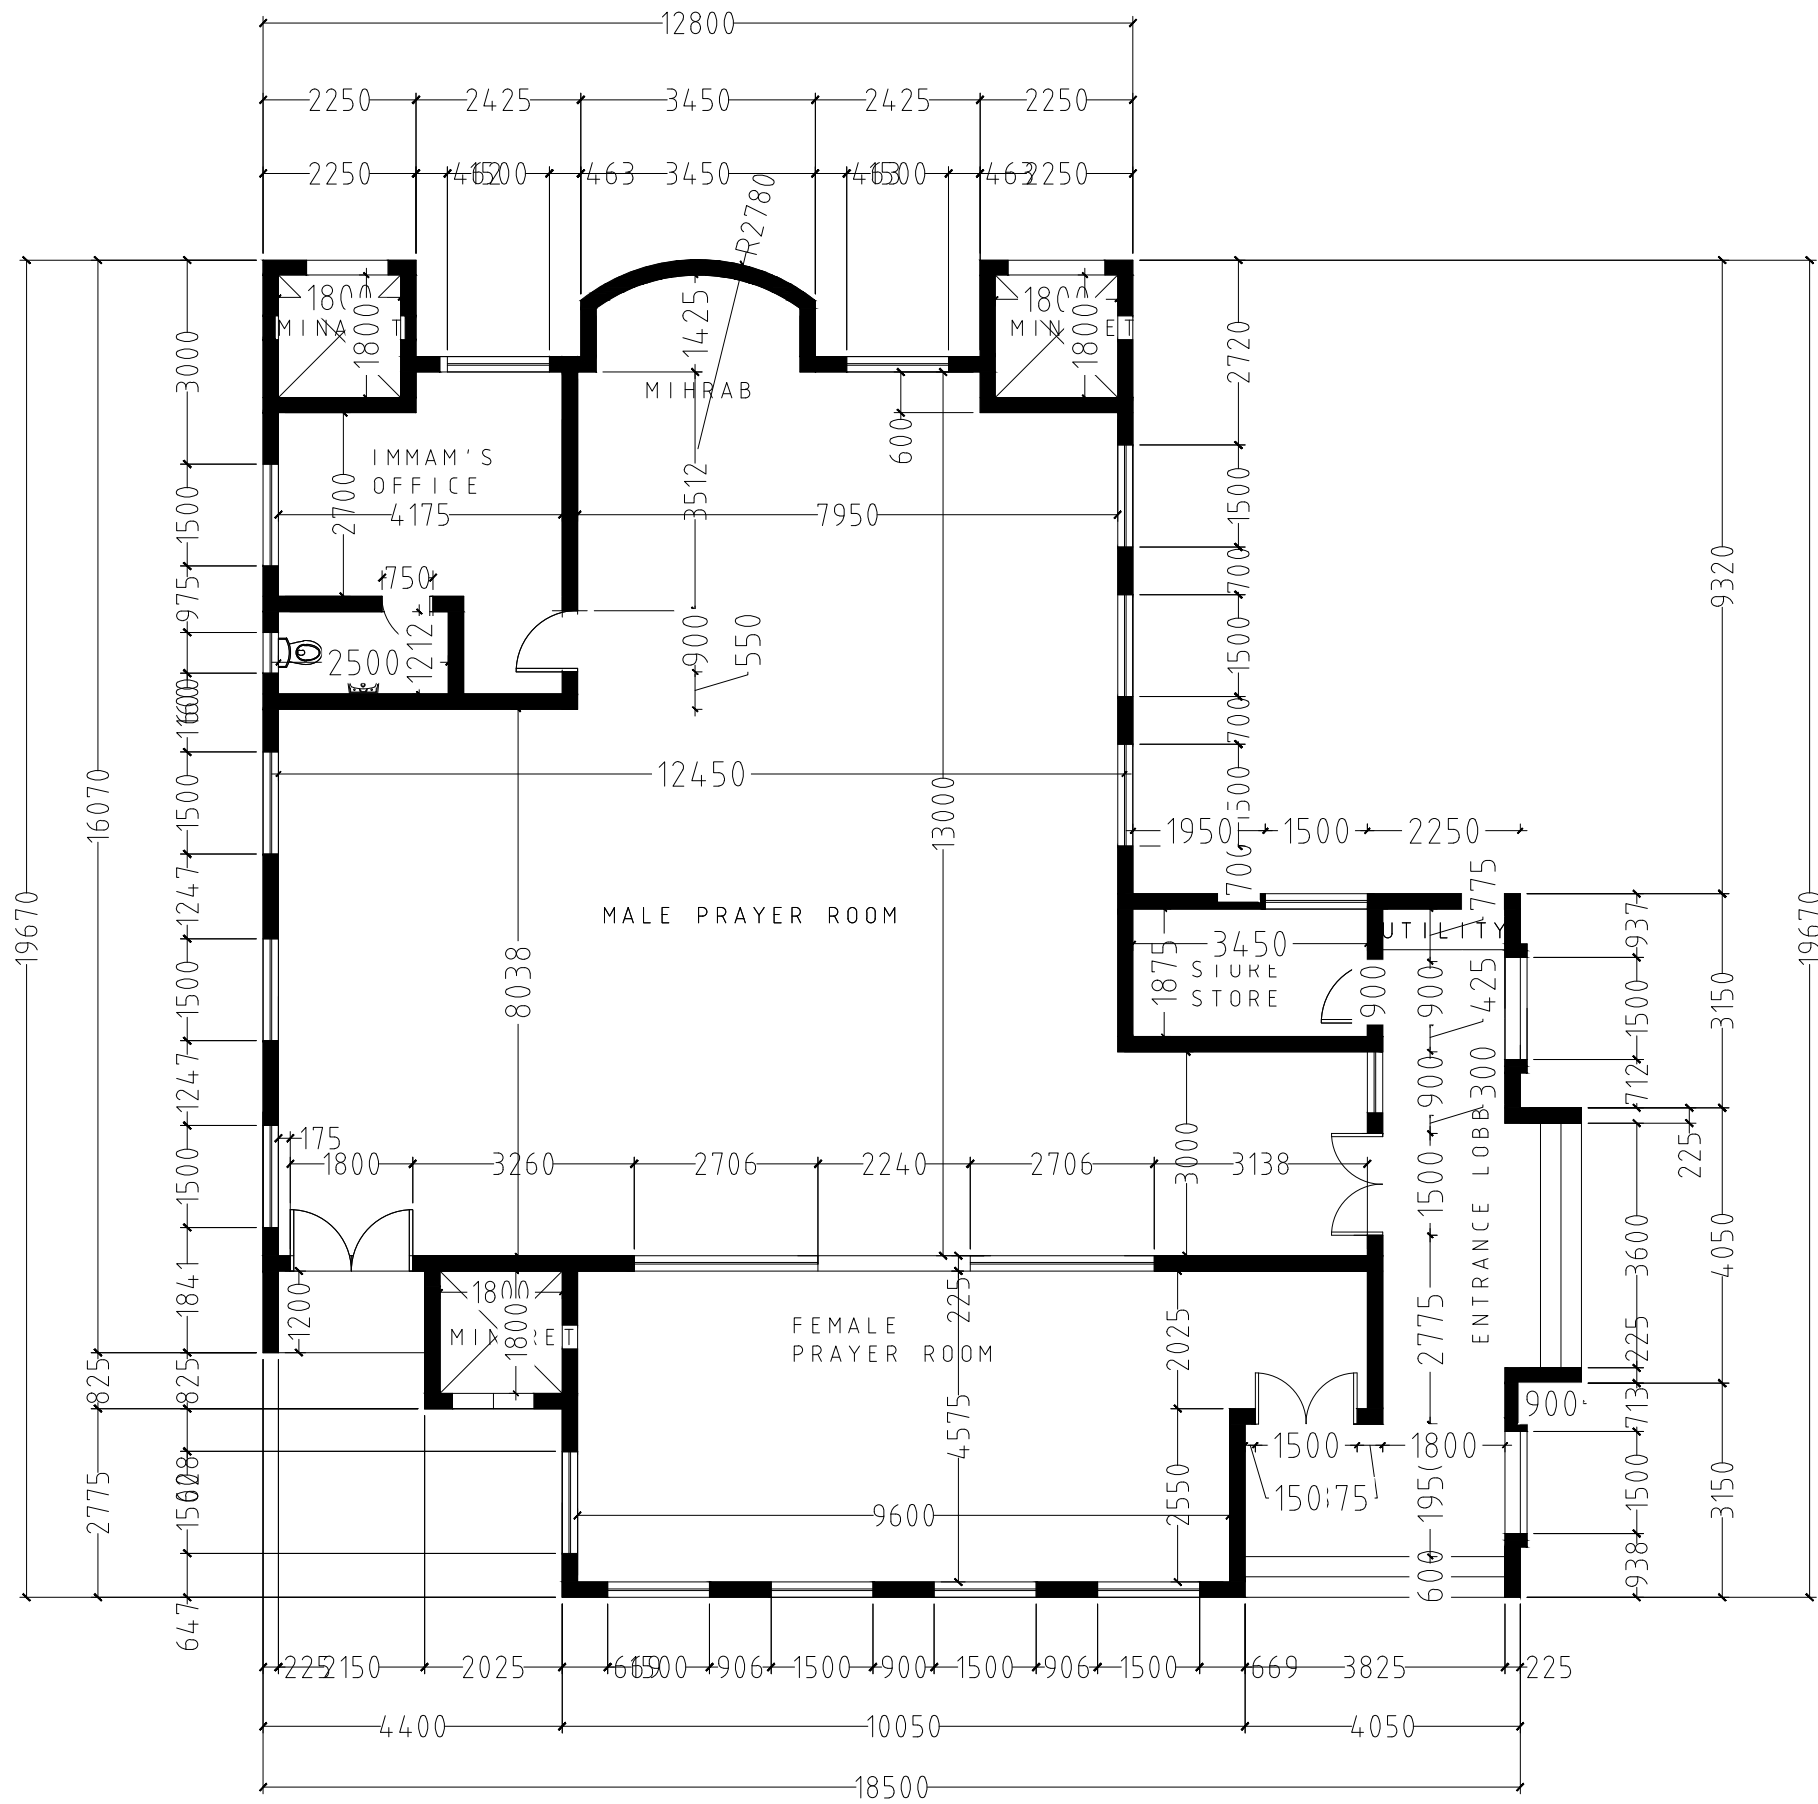


FLOOR PLAN

NOTES		
DATE	NO	
<p>PROJECT PROPOSED MOSQUE DEVELOPMENT</p>		
<p>CONTENT FLOOR PLAN</p>		
DATE	JULY., 2024	
SCALE	1 : 500	
DRAWN	SEUN	
APPROVED BY:	ARC. D. E	
DRAWING NO.		

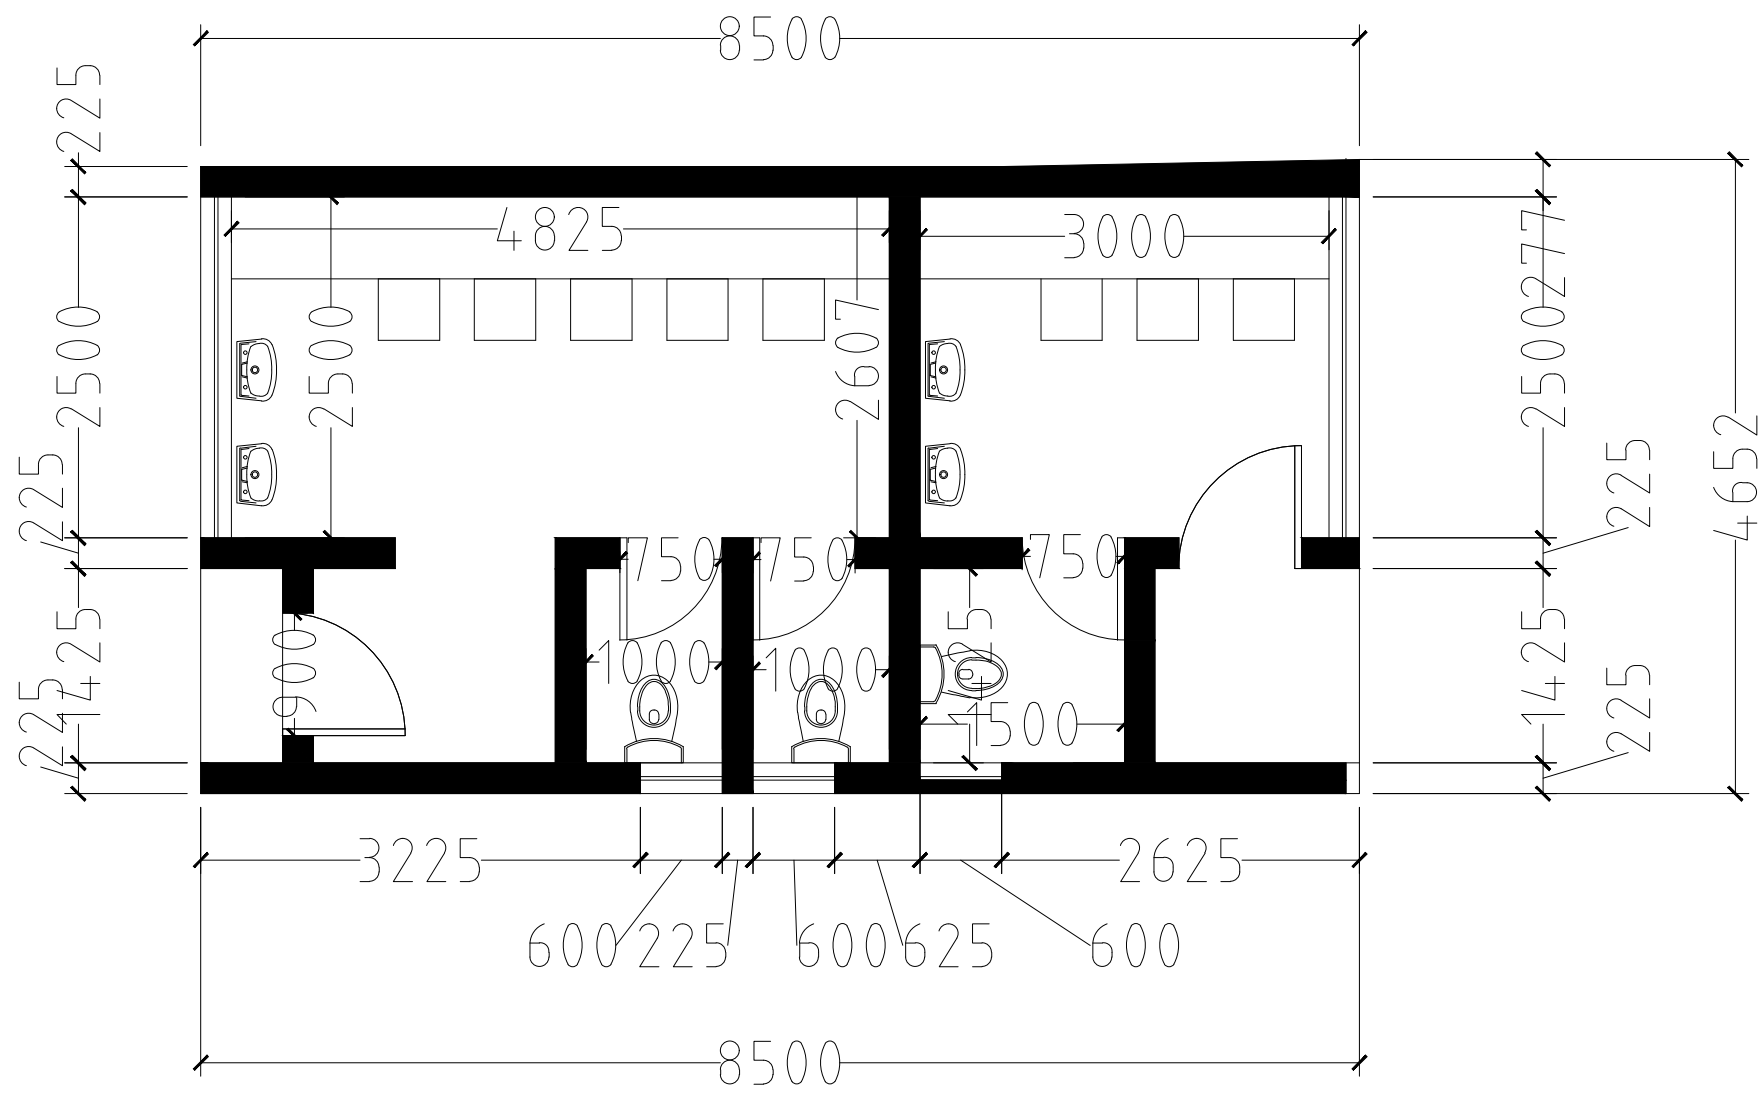

ABLUTION AREA

NOTES		
DATE	NO	
<p>PROJECT PROPOSED MOSQUE DEVELOPMENT</p>		
<p>CONTENT ABLUTION AREA</p>		
DATE	JULY., 2024	
SCALE	1 : 500	
DRAWN	SEUN	
APPROVED BY:	ARC. O. E	
DRAWING NO.		

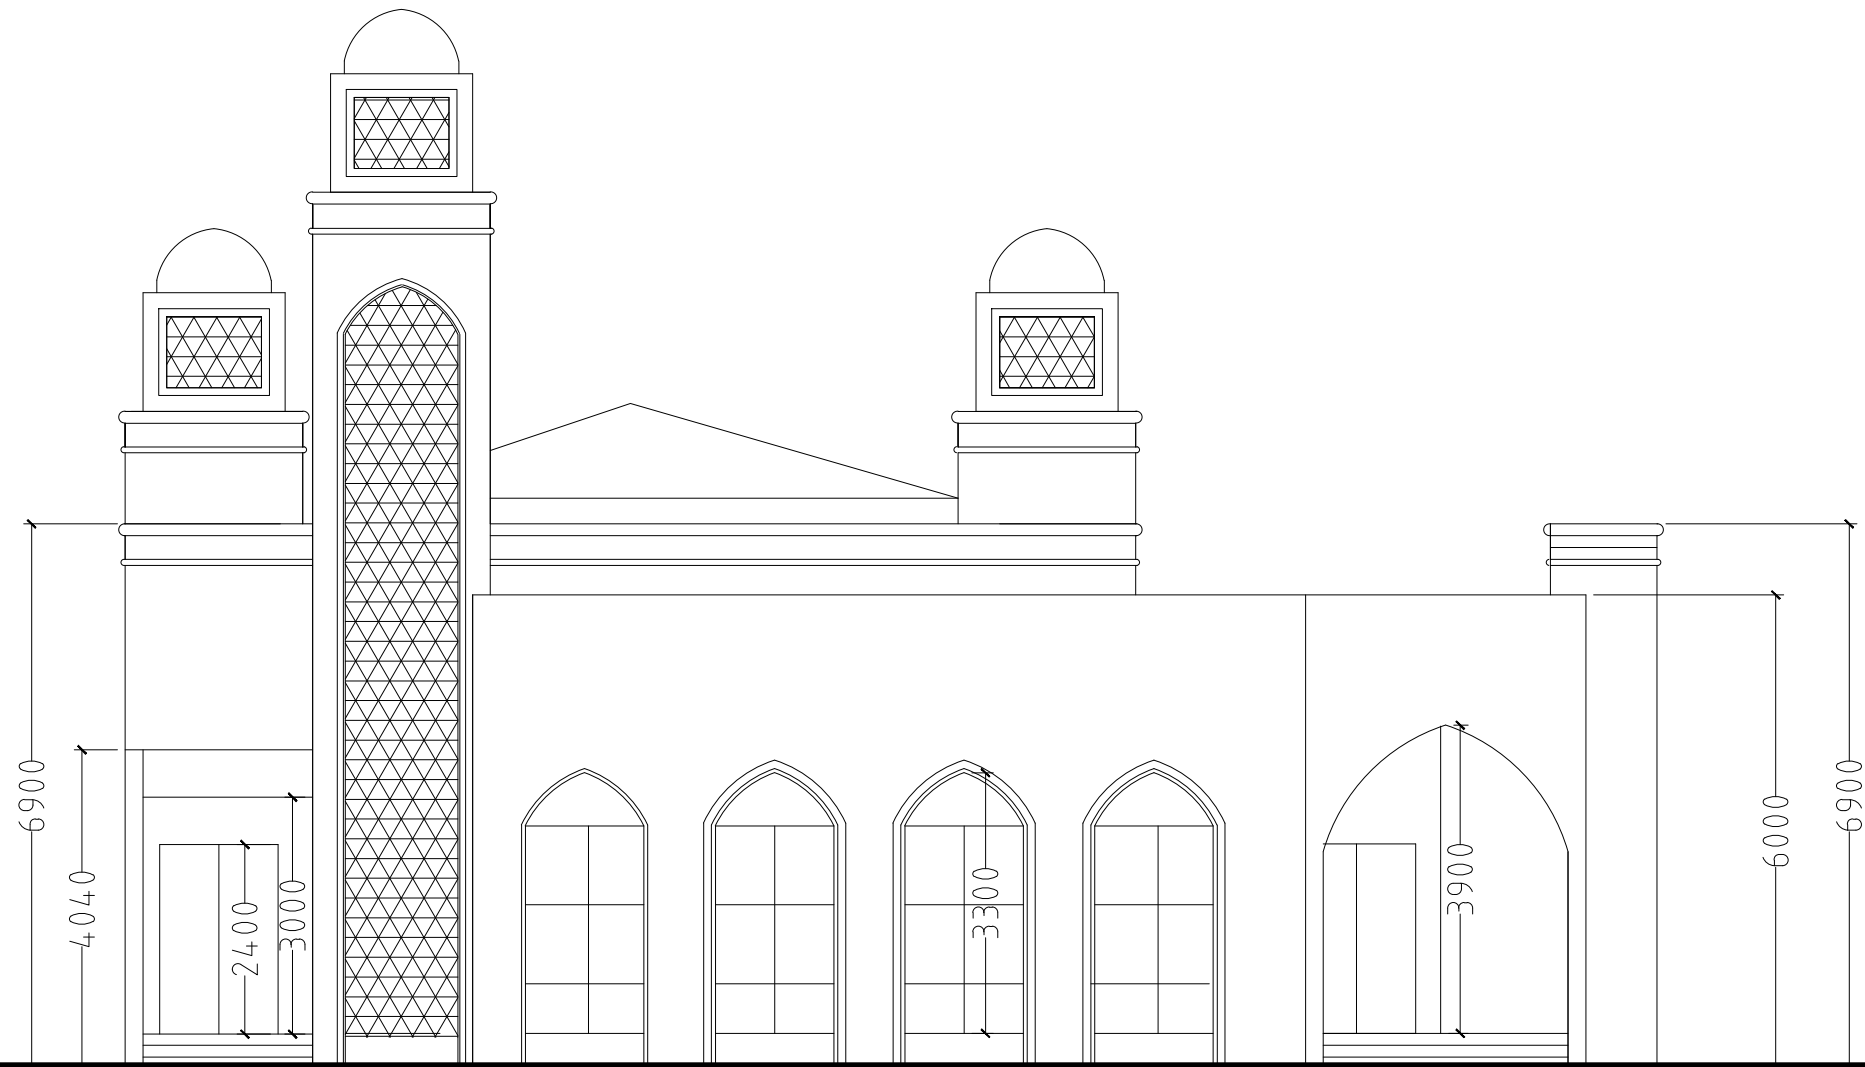


FRONT ELEVATION

NOTES

DATE	NO	

PROJECT
PROPOSED MOSQUE DEVELOPMENT

CONTENT	
FRONT ELEVATION	
DATE	JULY., 2024
SCALE	1 : 500
DRAWN	SEUN
APPROVED BY:	ARC. O. E
DRAWING NO.	

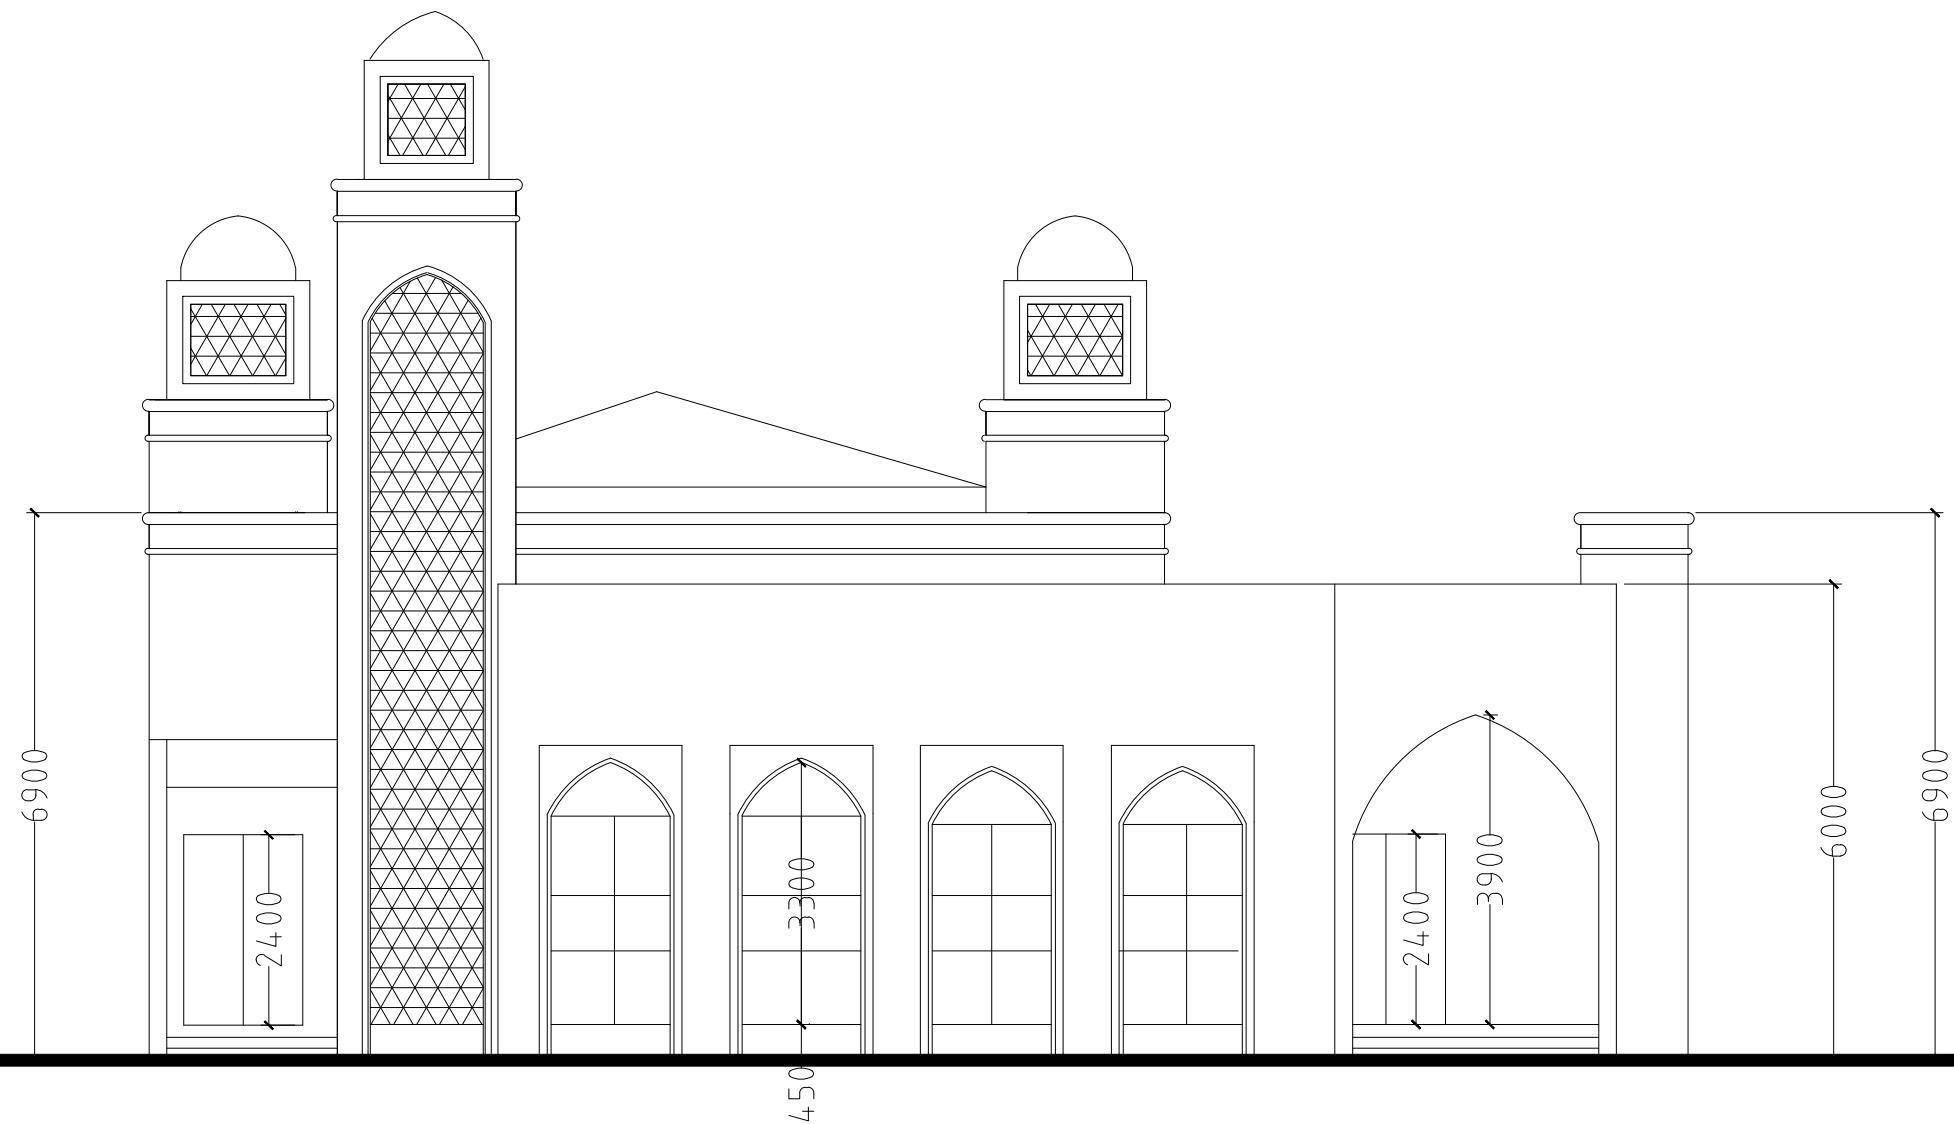

FRONT ELEVATION

NOTES		
DATE	NO	

PROJECT
 PROPOSED MOSQUE DEVELOPMENT

CONTENT	
FRONT ELEVATION	
DATE	JULY., 2024
SCALE	1: 500
DRAWN	SEUN
APPROVED BY:	ARC. O. E
DRAWING NO.	